

Vertical Shiplap Weatherboard - Standard Profiles

Drawing	Sheet Name	Effective Cover	Date	Codemark	Cedar	Truwood	Larch
135x18.5mm Profile Range							
RK50	135x18.5mm (0mm neg) Profile	110mm	05.10.2012	Yes	Yes	No	No
RK51	135x18.5mm (6mm neg) Profile	110mm	05.10.2012	Yes	Yes	No	No
RK53	135x18.5mm (6mm neg) Profile	110mm	09.05.2017	Yes	Yes	No	No
RK55	135x18.5mm (6mm neg) Profile	110mm	05.10.2012	Yes	Yes	Yes	No
RK55 PP-U	135x18.5mm (6mm neg) Profile Paint Finish	110mm	22.04.2013	Yes	Yes	No	No
RK58	135x18.5mm (6mm neg) Profile	110mm	09.05.2017	Yes	Yes	No	No
190x18.5mm Profile Range							
RK52	190x18.5mm (6mm neg) Profile	165mm	15.10.2019	Yes	Yes	No	No
RK54	190x18.5mm (6mm neg) Profile	165mm	05.10.2012	Yes	Yes	No	No
RK56	190x18.5mm (6mm neg) Profile	165mm	05.10.2012	Yes	Yes	Yes	No
RK57	190x18.5mm (6mm neg) Profile	165mm	05.10.2012	Yes	Yes	No	No
RK59	190x18.5mm (6mm neg) Profile	165mm	05.10.2012	Yes	Yes	No	No
RK60	190x18.5mm (6mm neg) Profile	165mm	05.10.2012	Yes	Yes	No	No



CODEMARK™
CM70082
CM70083

Vertical Shiplap Weatherboard - Architectural Profiles Codemarked

Drawing	Sheet Name	Effective Cover	Date	Codemark	Cedar	Truwood	Larch
90x18.5mm Profile Range							
RKA500	90x18.5mm (6mm neg) Profile	65mm	05.10.2012	Yes	Yes	Yes	No
90x28mm Profile Range							
RKA501	90x28mm (6mm neg) Profile	65mm	05.10.2012	Yes	Yes	No	No
140x18.5mm Profile Range							
RKA502	140x18.5mm (6mm neg) Profile	115mm	23.01.2015	Yes	Yes	Yes	No
RKA542	140x18.5mm (12mm neg) Profile	115mm	05.10.2012	Yes	Yes	No	No
RKA543	140x18.5mm (7mm neg) Profile	115mm	05.10.2012	Yes	Yes	No	No
RKA544	140x18.5mm (5mm neg) Profile	115mm	05.10.2012	Yes	Yes	No	No
RKA545	140x18.5mm (4mm neg) Profile	115mm	05.10.2012	Yes	Yes	No	No
140x28mm Profile Range							
RKA503	140x28mm (6mm neg) Profile	115mm	05.10.2012	Yes	Yes	No	Yes
190x18.5mm Profile Range							
RKA504	190x18.5mm (6mm neg) Profile	165mm	05.10.2012	Yes	Yes	Yes	No
RKA561	190x18.5mm (8mm neg) Profile	165mm	05.10.2012	Yes	Yes	No	No
RKA562	190x18.5mm (4mm neg) Profile	165mm	05.10.2012	Yes	Yes	No	No
RKA563 PP-U	190x18.5mm (6mm neg) Profile Paint Finish	165mm	22.04.2013	Yes	Yes	No	No
190x28mm Profile Range							
RKA505	190x28mm (6mm neg) Profile	165mm	05.10.2012	Yes	Yes	No	Yes



www.rosenfeldkidson.co.nz

Postal address: PO Box 621,
Shortland Street, Auckland 1140

Auckland Branch:
T: +64 9 573 0503
F: +64 9 573 0504
513 Mt Wellington Highway
Mt Wellington, Auckland 1060

Christchurch Branch:
T: +64 3 349 3316
F: +64 3 349 3317
15 Edmonton Road
Hornby, Christchurch 8042

Title
Profile Index - Codemarked Profiles

Drawing

PROFILE CM

Scale @ A4

Date 12.10.2020

Vertical Shiplap Weatherboard - Random Width Profiles

Drawing	Sheet Name	Effective Cover	Date	Codemark	Cedar	Truwood	Larch
90x18.5mm Profile Range							
RKA500	90x18.5mm (6mm neg) Profile	65mm	05.10.2012	Yes	Yes	Yes	No
140x18.5mm Profile Range							
RKA502	140x18.5mm (6mm neg) Profile	115mm	23.01.2015	Yes	Yes	Yes	No
190x18.5mm Profile Range							
RKA504	190x18.5mm (6mm neg) Profile	165mm	05.10.2012	Yes	Yes	Yes	No



Vertical Shiplap Weatherboard - Random Depth & Width Profiles

Drawing	Sheet Name	Effective Cover	Date	Codemark	Cedar	Truwood	Larch
90x18.5mm Profile Range							
RKA500	90x18.5mm (6mm neg) Profile	65mm	05.10.2012	Yes	Yes	Yes	No
90x28mm Profile Range							
RKA501	90x28mm (6mm neg) Profile	65mm	05.10.2012	Yes	Yes	No	No
140x18.5mm Profile Range							
RKA502	140x18.5mm (6mm neg) Profile	115mm	23.01.2015	Yes	Yes	Yes	No
140x28mm Profile Range							
RKA503	140x28mm (6mm neg) Profile	115mm	05.10.2012	Yes	Yes	No	Yes
190x18.5mm Profile Range							
RKA504	190x18.5mm (6mm neg) Profile	165mm	05.10.2012	Yes	Yes	Yes	No
190x28mm Profile Range							
RKA505	190x28mm (6mm neg) Profile	165mm	05.10.2012	Yes	Yes	No	Yes



CODEMARK™

CM70082
CM70083



www.rosenfeldkidson.co.nz

Postal address: PO Box 621,
Shortland Street, Auckland 1140

Auckland Branch:
T: +64 9 573 0503
F: +64 9 573 0504
513 Mt Wellington Highway
Mt Wellington, Auckland 1060

Christchurch Branch:
T: +64 3 349 3316
F: +64 3 349 3317
15 Edmonton Road
Hornby, Christchurch 8042

Title
Profile Index

Drawing
PROFILE 3

Scale @ A4

Date 12.10.2020

Vertical Shiplap Weatherboard List Numerical Order

Drawing	Sheet Name	Effective Cover	Date	Codemark	Cedar	Truwood	Larch
RK50	135x18.5mm (0mm neg) Profile	110mm	05.10.2012	Yes	Yes	No	No
RK51	135x18.5mm (6mm neg) Profile	110mm	05.10.2012	Yes	Yes	No	No
RK52	190x18.5mm (6mm neg) Profile	165mm	15.10.2019	Yes	Yes	No	No
RK53	135x18.5mm (6mm neg) Profile	110mm	09.05.2017	Yes	Yes	No	No
RK54	190x18.5mm (6mm neg) Profile	165mm	05.10.2012	Yes	Yes	No	No
RK55	135x18.5mm (6mm neg) Profile	110mm	05.10.2012	Yes	Yes	Yes	No
RK55 PP-U	135x18.5mm (6mm neg) Profile Paint Finish	110mm	22.04.2013	Yes	Yes	No	No
RK56	190x18.5mm (6mm neg) Profile	165mm	05.10.2012	Yes	Yes	Yes	No
RK57	190x18.5mm (6mm neg) Profile	165mm	05.10.2012	Yes	Yes	No	No
RK58	135x18.5mm (6mm neg) Profile	110mm	09.05.2017	Yes	Yes	No	No
RK59	190x18.5mm (6mm neg) Profile	165mm	05.10.2012	Yes	Yes	No	No
RK60	190x18.5mm (6mm neg) Profile	165mm	05.10.2012	Yes	Yes	No	No
RKA500	90x18.5mm (6mm neg) Profile	65mm	05.10.2012	Yes	Yes	Yes	No
RKA501	90x28mm (6mm neg) Profile	65mm	05.10.2012	Yes	Yes	No	No
RKA502	140x18.5mm (6mm neg) Profile	115mm	23.01.2015	Yes	Yes	Yes	No
RKA503	140x28mm (6mm neg) Profile	115mm	05.10.2012	Yes	Yes	No	Yes
RKA504	190x18.5mm (6mm neg) Profile	165mm	05.10.2012	Yes	Yes	Yes	No
RKA505	190x28mm (6mm neg) Profile	165mm	05.10.2012	Yes	Yes	No	Yes
RKA542	140x18.5mm (12mm neg) Profile	115mm	05.10.2012	Yes	Yes	No	No
RKA543	140x18.5mm (7mm neg) Profile	115mm	05.10.2012	Yes	Yes	No	No
RKA544	140x18.5mm (5mm neg) Profile	115mm	05.10.2012	Yes	Yes	No	No
RKA545	140x18.5mm (4mm neg) Profile	115mm	05.10.2012	Yes	Yes	No	No
RKA561	190x18.5mm (8mm neg) Profile	165mm	05.10.2012	Yes	Yes	No	No
RKA562	190x18.5mm (4mm neg) Profile	165mm	05.10.2012	Yes	Yes	No	No
RKA563 PP-U	190x18.5mm (6mm neg) Profile Paint Finish	165mm	22.04.2013	Yes	Yes	No	No



CODEMARK™
CM70082
CM70083



www.rosenfeldkidson.co.nz

Postal address: PO Box 621,
Shortland Street, Auckland 1140

Auckland Branch:
T: +64 9 573 0503
F: +64 9 573 0504
513 Mt Wellington Highway
Mt Wellington, Auckland 1060





Christchurch Branch:
T: +64 3 349 3316
F: +64 3 349 3317
15 Edmonton Road
Hornby, Christchurch 8042

Title
Profile Index

Drawing
PROFILE 4

Scale @ A4

Date 12.10.2020

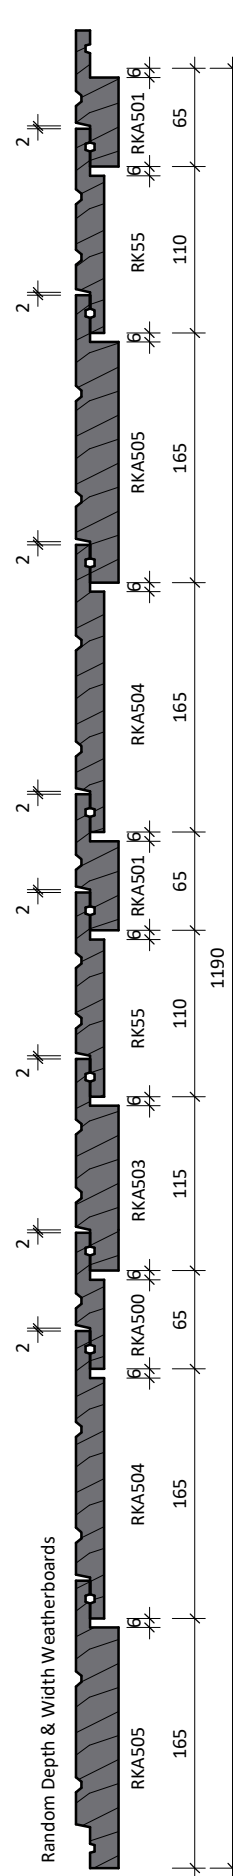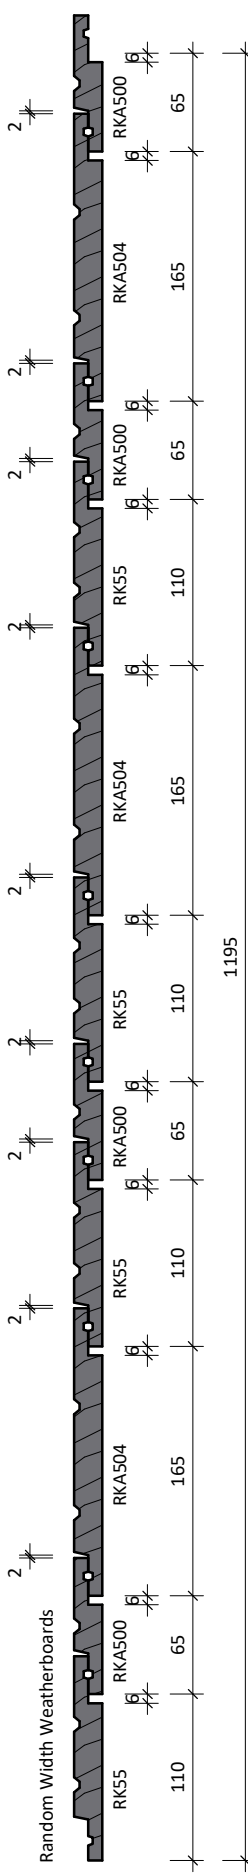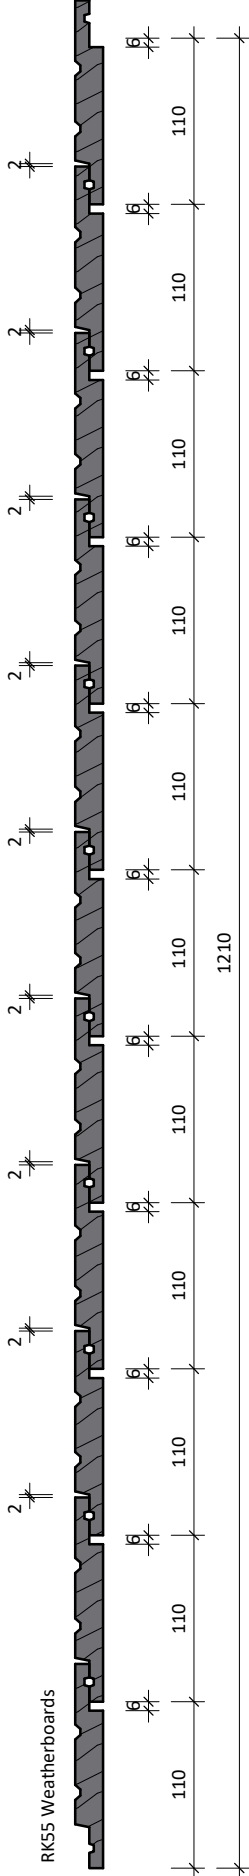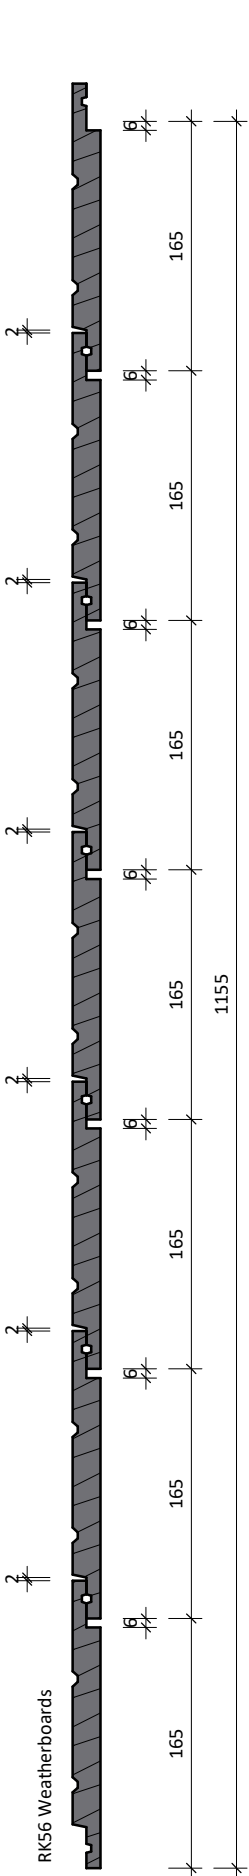

www.rosenfeldkidson.co.nz

Postal address: PO Box 621,
Shortland Street, Auckland 1140

Auckland Branch:
 T: +64 9 573 0503
 F: +64 9 573 0504
 513 Mt Wellington Highway
 Mt Wellington, Auckland 1060

Christchurch Branch:
 T: +64 3 349 3316
 F: +64 3 349 3317
 15 Edmonton Road
 Hornby, Christchurch 8042

Title
RK Profile Setout

Drawing

RKV-PROFILE-SETOUT

Scale 1 : 5 @ A4



Date 12.10.2020



CODEMARK™

CM70082
 CM70083

1. Profile for oiled or stained weatherboards only.
2. Profiles as per NZS 3617, Branz Bulletin 411 and/or compliance achieved through in-service history, length of service not less than 15 years in all NZ environments B2/VM1 1.1.1 (a).
3. Timber to comply with NZBC B2 Durability B2.3.1 (b).
4. Profiles shall be fixed in accordance with E2/AS1 Table 24.

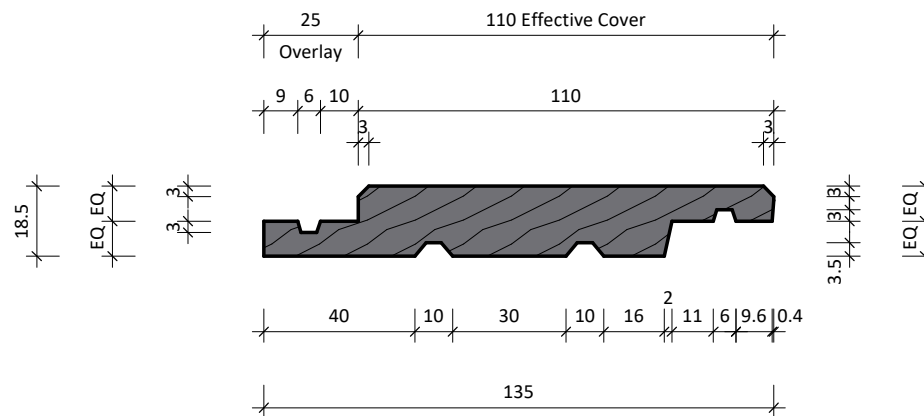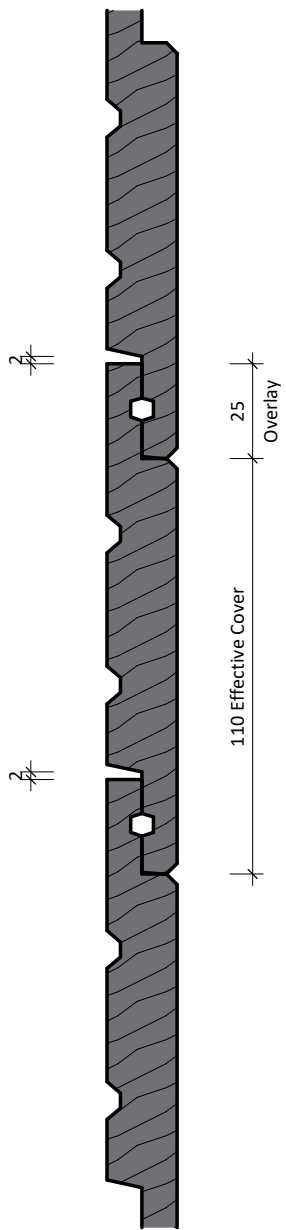

Finish:
- BSF (Band sawn finish)
- DFS (Dressed face sanded)



www.rosenfeldkidson.co.nz

Postal address: PO Box 621,
Shortland Street, Auckland 1140

Auckland Branch:

T: +64 9 573 0503
F: +64 9 573 0504
513 Mt Wellington Highway
Mt Wellington, Auckland 1060

Christchurch Branch:

T: +64 3 349 3316
F: +64 3 349 3317
15 Edmonton Road
Hornby, Christchurch 8042

Title
135x18.5mm (0mm neg) Profile



Drawing

RK50

Scale 1 : 2 @ A4

Date 05.10.2012

1. Profile for oiled or stained weatherboards only.
2. Profiles as per NZS 3617, Branz Bulletin 411 and/or compliance achieved through in-service history, length of service not less than 15 years in all NZ environments B2/VM1 1.1.1 (a).
3. Timber to comply with NZBC B2 Durability B2.3.1 (b).
4. Profiles shall be fixed in accordance with E2/AS1 Table 24.

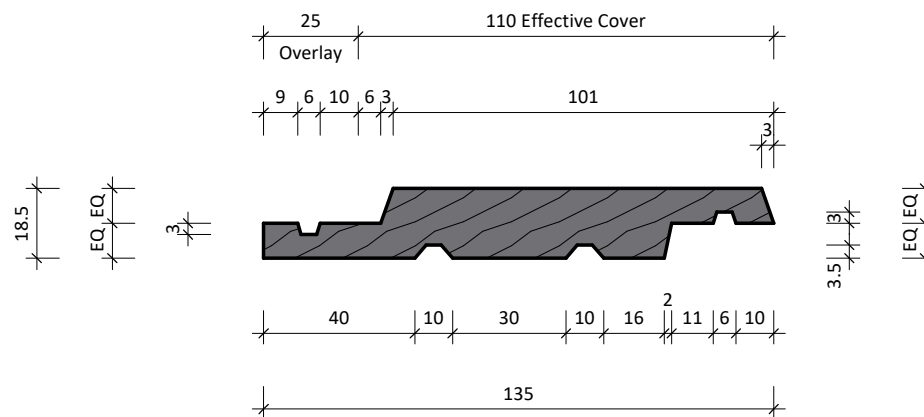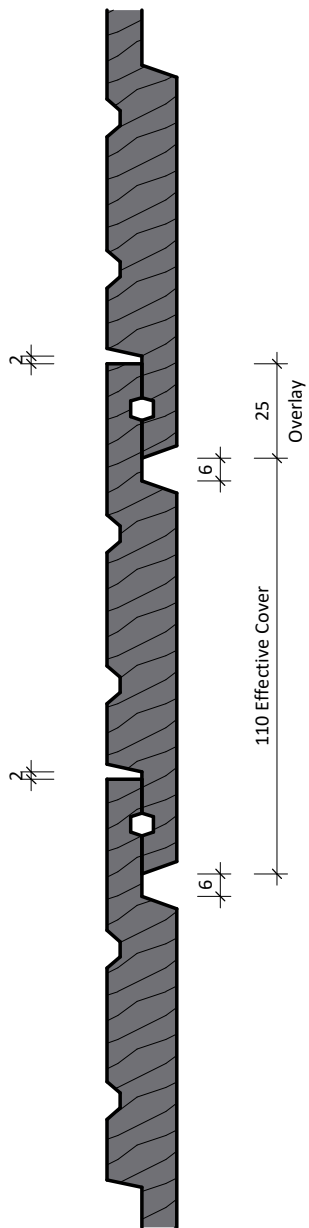

Finish:
 - BSF (Band sawn finish)
 - DFS (Dressed face sanded)



www.rosenfeldkidson.co.nz

Postal address: PO Box 621,
 Shortland Street, Auckland 1140

Auckland Branch:

T: +64 9 573 0503
 F: +64 9 573 0504
 513 Mt Wellington Highway
 Mt Wellington, Auckland 1060

Christchurch Branch:

T: +64 3 349 3316
 F: +64 3 349 3317
 15 Edmonton Road
 Hornby, Christchurch 8042

Title
135x18.5mm (6mm neg) Profile



Drawing

RK51

Scale 1 : 2 @ A4

Date 05.10.2012

1. Profile for oiled or stained weatherboards only.
2. Profiles as per NZS 3617, Branz Bulletin 411 and/or compliance achieved through in-service history, length of service not less than 15 years in all NZ environments B2/VM1 1.1.1 (a).
3. Timber to comply with NZBC B2 Durability B2.3.1 (b).
4. Profiles shall be fixed in accordance with E2/AS1 Table 24.

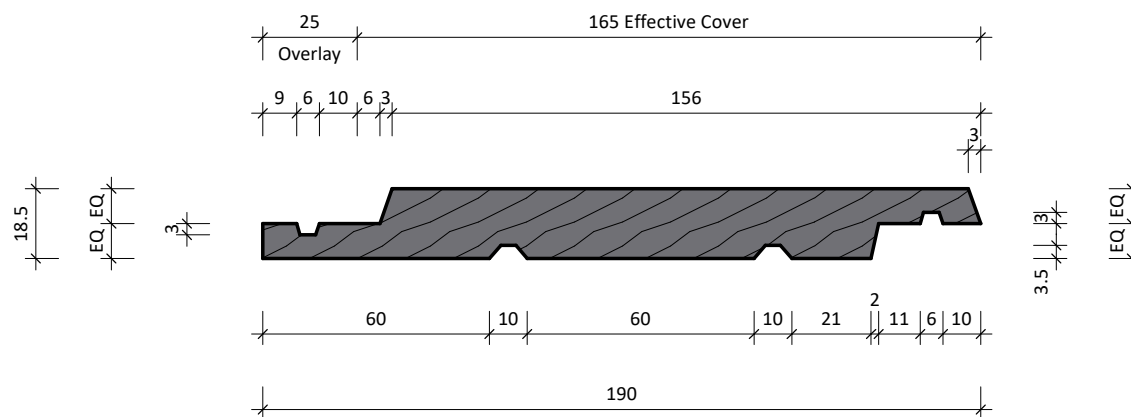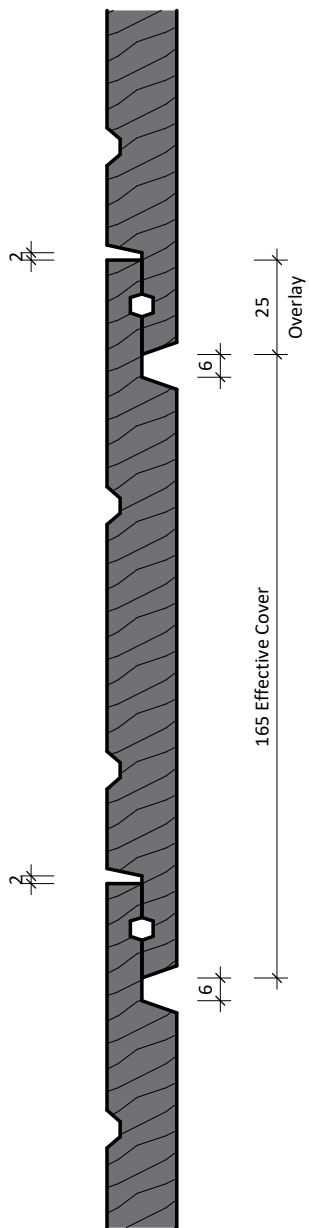

Finish:
 - BSF (Band sawn finish)
 - DFS (Dressed face sanded)



www.rosenfeldkidson.co.nz

Postal address: PO Box 621,
 Shortland Street, Auckland 1140

Auckland Branch:

T: +64 9 573 0503
 F: +64 9 573 0504
 513 Mt Wellington Highway
 Mt Wellington, Auckland 1060

Christchurch Branch:

T: +64 3 349 3316
 F: +64 3 349 3317
 15 Edmonton Road
 Hornby, Christchurch 8042

Title
190x18.5mm (6mm neg) Profile



Drawing

RK52

Scale 1 : 2 @ A4

Date 15.10.2019

1. Profile for oiled or stained weatherboards only.
2. Profiles as per NZS 3617, Branz Bulletin 411 and/or compliance achieved through in-service history, length of service not less than 15 years in all NZ environments B2/VM1 1.1.1 (a).
3. Timber to comply with NZBC B2 Durability B2.3.1 (b).
4. Profiles shall be fixed in accordance with E2/AS1 Table 24.

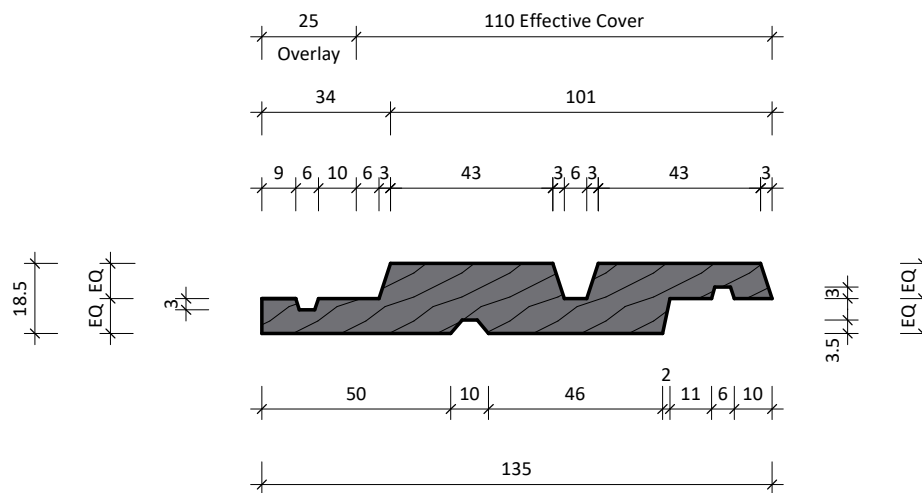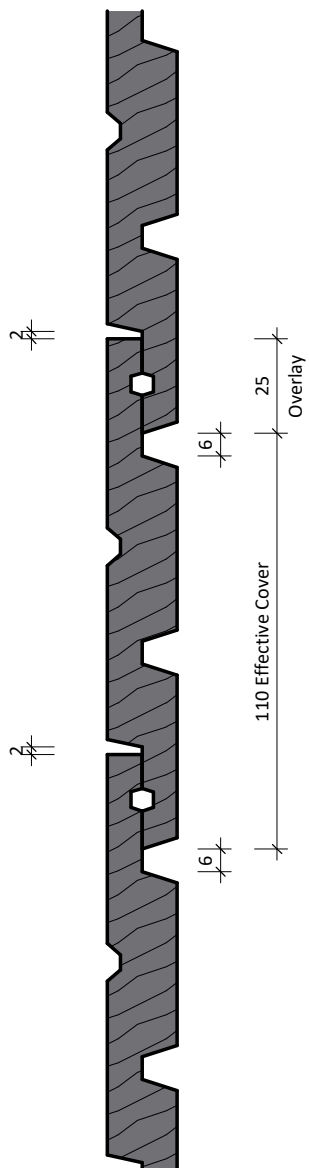

Finish:
 - BSF (Band sawn finish)
 - DFS (Dressed face sanded)



www.rosenfeldkidson.co.nz

Postal address: PO Box 621,
 Shortland Street, Auckland 1140

Auckland Branch:

T: +64 9 573 0503
 F: +64 9 573 0504
 513 Mt Wellington Highway
 Mt Wellington, Auckland 1060

Christchurch Branch:

T: +64 3 349 3316
 F: +64 3 349 3317
 15 Edmonton Road
 Hornby, Christchurch 8042

Title
135x18.5mm (6mm neg) Profile



Drawing

RK53

Scale 1 : 2 @ A4

Date 09.05.2017

1. Profile for oiled or stained weatherboards only.
2. Profiles as per NZS 3617, Branz Bulletin 411 and/or compliance achieved through in-service history, length of service not less than 15 years in all NZ environments B2/VM1 1.1.1 (a).
3. Timber to comply with NZBC B2 Durability B2.3.1 (b).
4. Profiles shall be fixed in accordance with E2/AS1 Table 24.

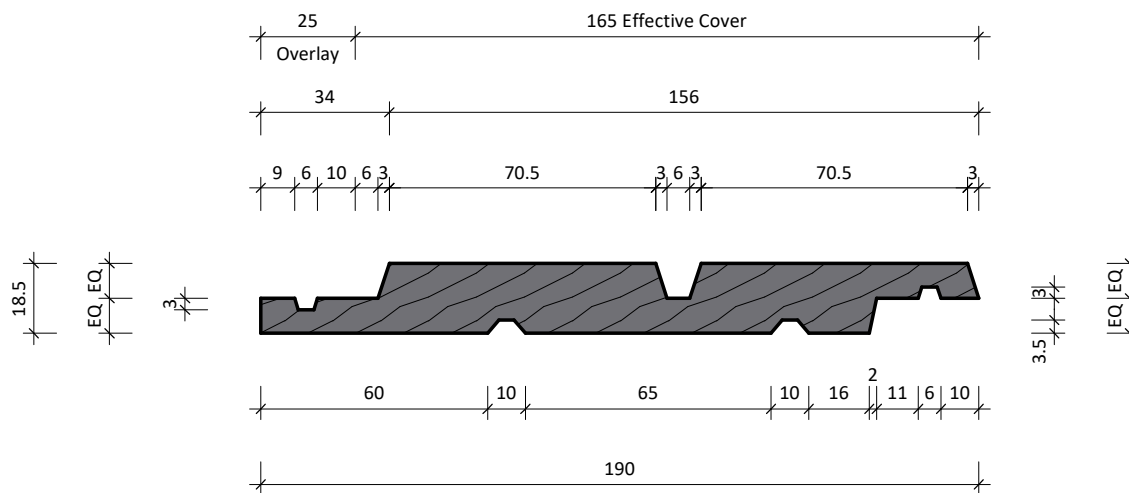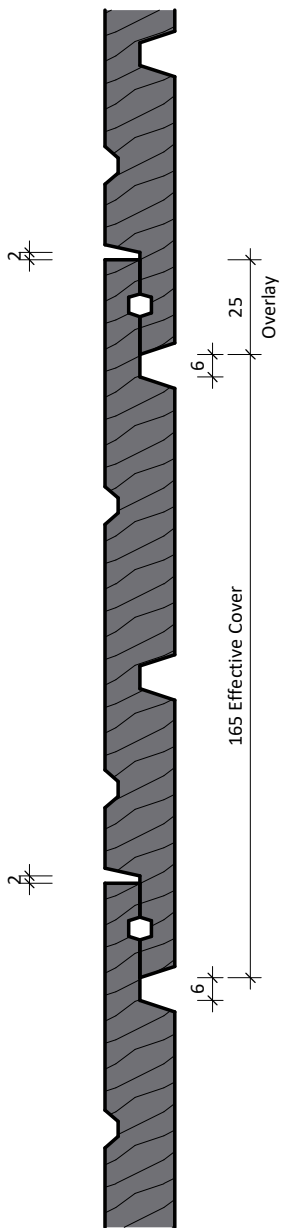

Finish:
 - BSF (Band sawn finish)
 - DFS (Dressed face sanded)



www.rosenfeldkidson.co.nz

Postal address: PO Box 621,
 Shortland Street, Auckland 1140

Auckland Branch:

T: +64 9 573 0503
 F: +64 9 573 0504
 513 Mt Wellington Highway
 Mt Wellington, Auckland 1060

Christchurch Branch:

T: +64 3 349 3316
 F: +64 3 349 3317
 15 Edmonton Road
 Hornby, Christchurch 8042

Title
190x18.5mm (6mm neg) Profile



Drawing

RK54

Scale 1 : 2 @ A4

Date 05.10.2012

1. Profile for oiled or stained weatherboards only.
2. Profiles as per NZS 3617, Branz Bulletin 411 and/or compliance achieved through in-service history, length of service not less than 15 years in all NZ environments B2/VM1 1.1.1 (a).
3. Timber to comply with NZBC B2 Durability B2.3.1 (b).
4. Profiles shall be fixed in accordance with E2/AS1 Table 24.

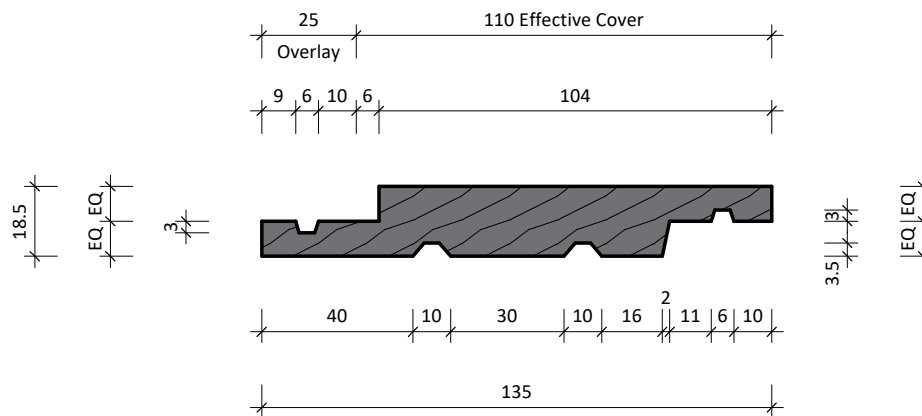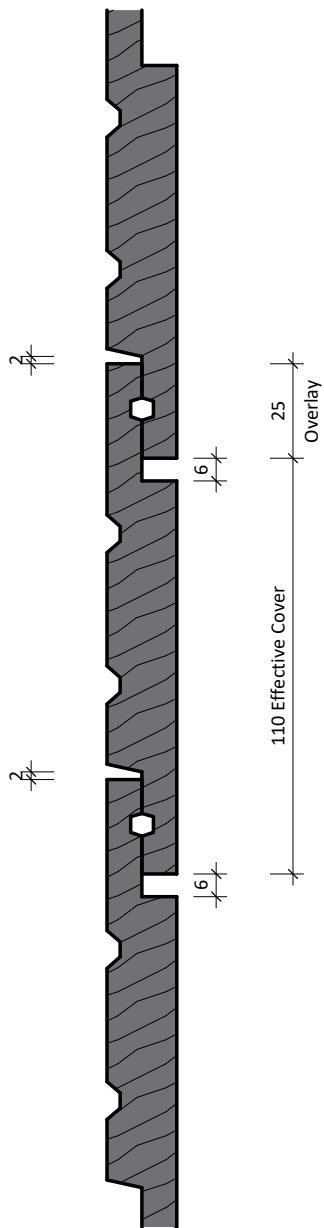

Finish:
 - BSF (Band sawn finish)
 - DFS (Dressed face sanded)



www.rosenfeldkidson.co.nz

Postal address: PO Box 621,
 Shortland Street, Auckland 1140

Auckland Branch:

T: +64 9 573 0503
 F: +64 9 573 0504
 513 Mt Wellington Highway
 Mt Wellington, Auckland 1060

Christchurch Branch:

T: +64 3 349 3316
 F: +64 3 349 3317
 15 Edmonton Road
 Hornby, Christchurch 8042

Title
135x18.5mm (6mm neg) Profile



Drawing

RK55

Scale 1 : 2 @ A4

Date 05.10.2012

1. Profile for paint finish weatherboards only.
2. Profiles as per NZS 3617, Branz Bulletin 411 and/or compliance achieved through in-service history, length of service not less than 15 years in all NZ environments B2/VM1 1.1.1 (a).
3. Timber to comply with NZBC B2 Durability B2.3.1 (b).
4. Profiles shall be fixed in accordance with E2/AS1 Table 24.

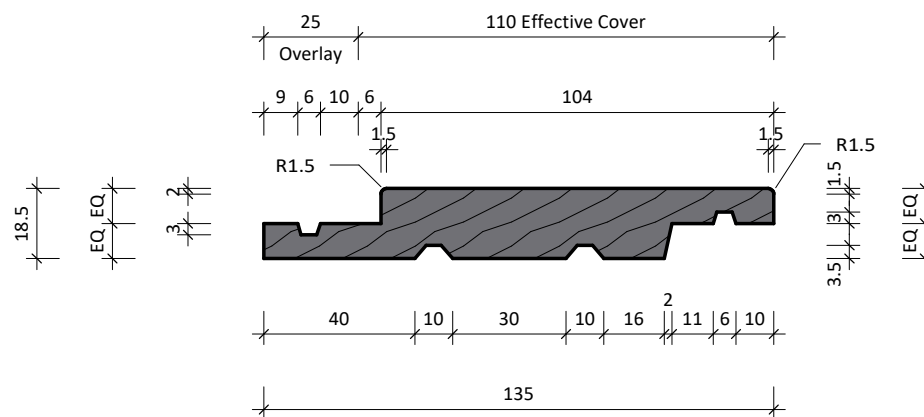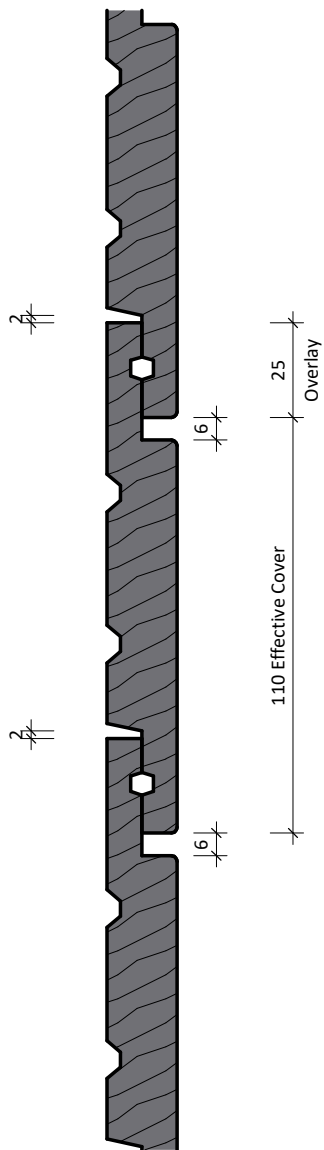

Finish:
- For DFS only
(Dressed face sanded)



www.rosenfeldkidson.co.nz

Postal address: PO Box 621,
Shortland Street, Auckland 1140

Auckland Branch:

T: +64 9 573 0503
F: +64 9 573 0504
513 Mt Wellington Highway
Mt Wellington, Auckland 1060



Christchurch Branch:

T: +64 3 349 3316
F: +64 3 349 3317
15 Edmonton Road
Hornby, Christchurch 8042

Title
135x18.5mm (6mm neg) Profile Paint Finish
Drawing
RK55 PP-U

Scale 1 : 2 @ A4 Date 22.04.2013

1. Profile for oiled or stained weatherboards only.
2. Profiles as per NZS 3617, Branz Bulletin 411 and/or compliance achieved through in-service history, length of service not less than 15 years in all NZ environments B2/VM1 1.1.1 (a).
3. Timber to comply with NZBC B2 Durability B2.3.1 (b).
4. Profiles shall be fixed in accordance with E2/AS1 Table 24.

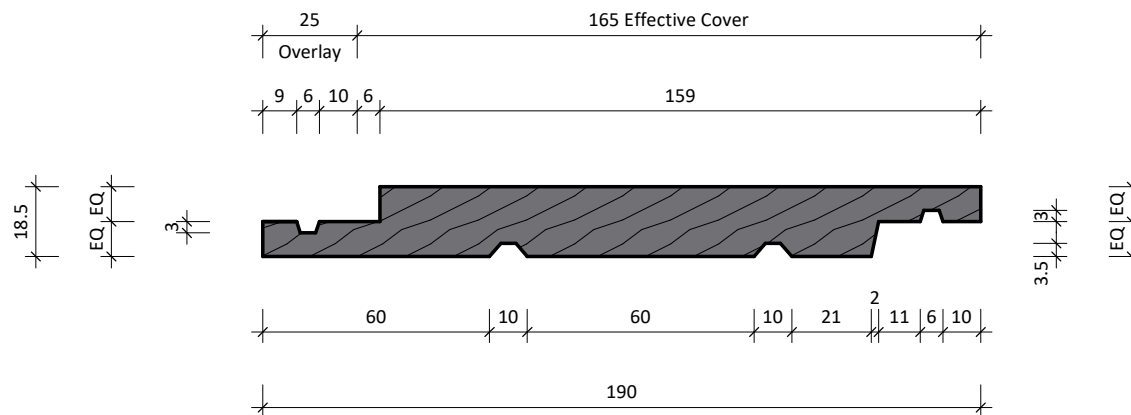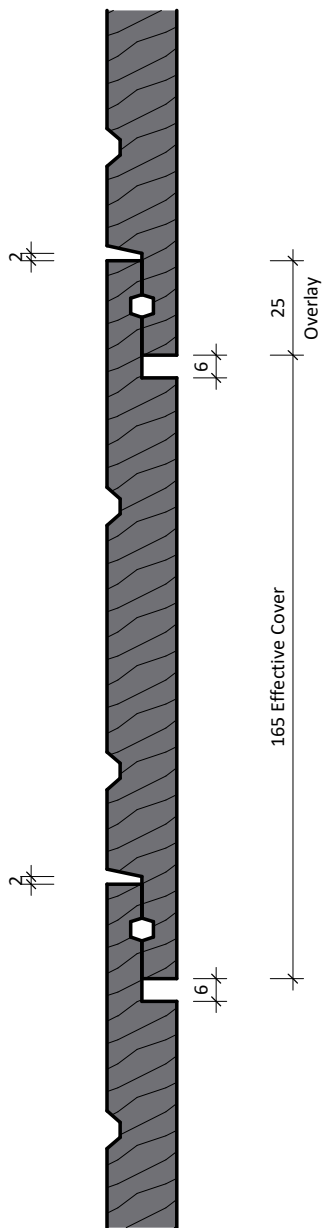

Finish:
 - BSF (Band sawn finish)
 - DFS (Dressed face sanded)



www.rosenfeldkidson.co.nz

Postal address: PO Box 621,
 Shortland Street, Auckland 1140

Auckland Branch:

T: +64 9 573 0503
 F: +64 9 573 0504
 513 Mt Wellington Highway
 Mt Wellington, Auckland 1060

Christchurch Branch:

T: +64 3 349 3316
 F: +64 3 349 3317
 15 Edmonton Road
 Hornby, Christchurch 8042

Title
190x18.5mm (6mm neg) Profile



Drawing

RK56

Scale 1 : 2 @ A4

Date 05.10.2012

1. Profile for oiled or stained weatherboards only.
2. Profiles as per NZS 3617, Branz Bulletin 411 and/or compliance achieved through in-service history, length of service not less than 15 years in all NZ environments B2/VM1 1.1.1 (a).
3. Timber to comply with NZBC B2 Durability B2.3.1 (b).
4. Profiles shall be fixed in accordance with E2/AS1 Table 24.

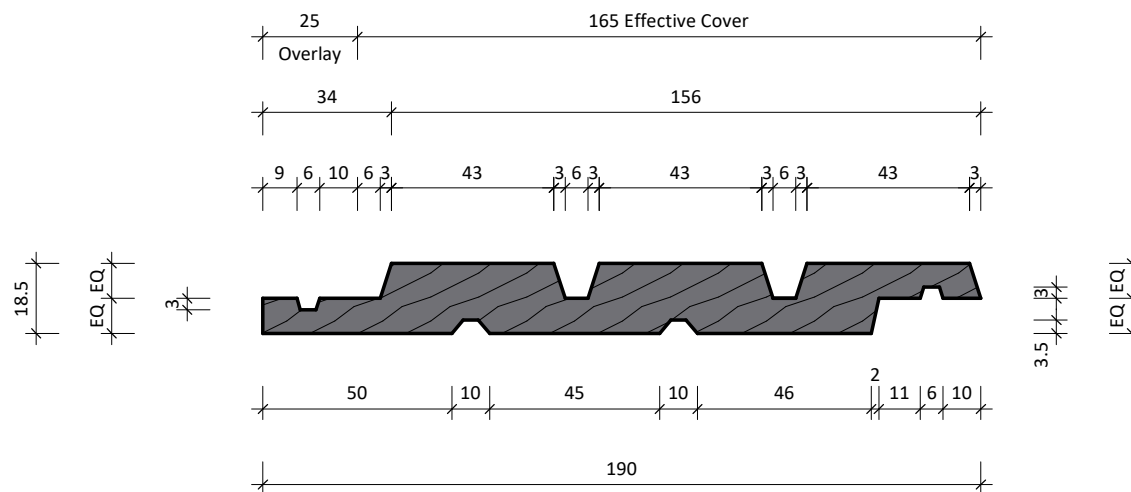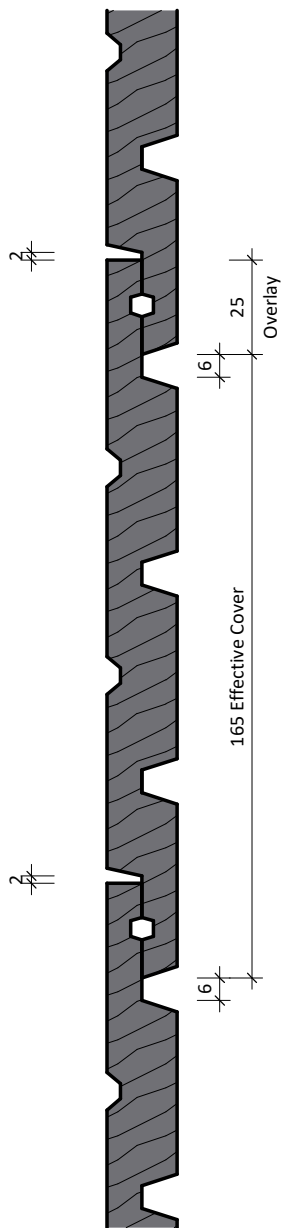

Finish:
 - BSF (Band sawn finish)
 - DFS (Dressed face sanded)



www.rosenfeldkidson.co.nz

Postal address: PO Box 621,
 Shortland Street, Auckland 1140

Auckland Branch:

T: +64 9 573 0503
 F: +64 9 573 0504
 513 Mt Wellington Highway
 Mt Wellington, Auckland 1060

Christchurch Branch:

T: +64 3 349 3316
 F: +64 3 349 3317
 15 Edmonton Road
 Hornby, Christchurch 8042

Title
190x18.5mm (6mm neg) Profile



Drawing

RK57

Scale 1 : 2 @ A4

Date 05.10.2012

1. Profile for oiled or stained weatherboards only.
2. Profiles as per NZS 3617, Branz Bulletin 411 and/or compliance achieved through in-service history, length of service not less than 15 years in all NZ environments B2/VM1 1.1.1 (a).
3. Timber to comply with NZBC B2 Durability B2.3.1 (b).
4. Profiles shall be fixed in accordance with E2/AS1 Table 24.

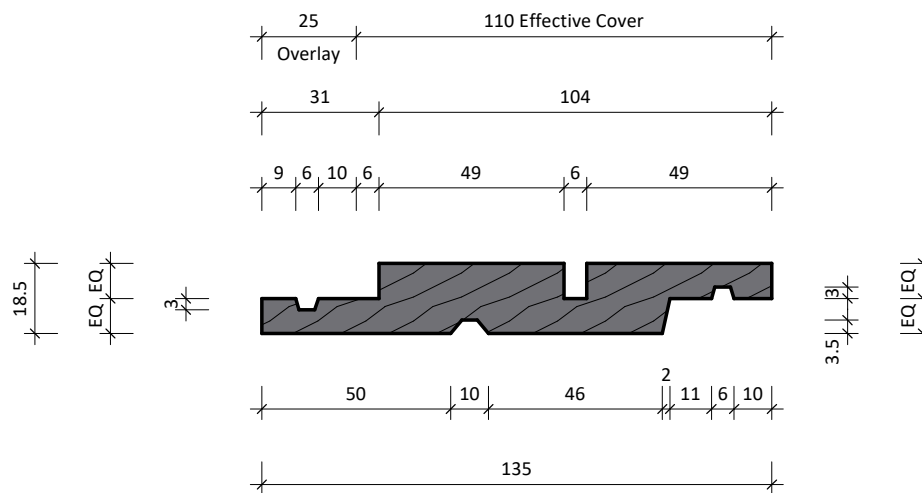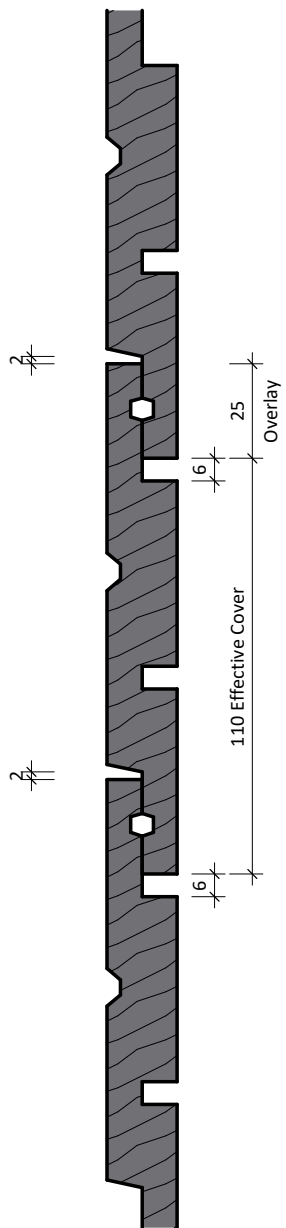

Finish:
- BSF (Band sawn finish)
- DFS (Dressed face sanded)



www.rosenfeldkidson.co.nz

Postal address: PO Box 621,
Shortland Street, Auckland 1140

Auckland Branch:

T: +64 9 573 0503
F: +64 9 573 0504
513 Mt Wellington Highway
Mt Wellington, Auckland 1060

Christchurch Branch:

T: +64 3 349 3316
F: +64 3 349 3317
15 Edmonton Road
Hornby, Christchurch 8042

Title
135x18.5mm (6mm neg) Profile



Drawing

RK58

Scale 1 : 2 @ A4

Date 09.05.2017

1. Profile for oiled or stained weatherboards only.
2. Profiles as per NZS 3617, Branz Bulletin 411 and/or compliance achieved through in-service history, length of service not less than 15 years in all NZ environments B2/VM1 1.1.1 (a).
3. Timber to comply with NZBC B2 Durability B2.3.1 (b).
4. Profiles shall be fixed in accordance with E2/AS1 Table 24.

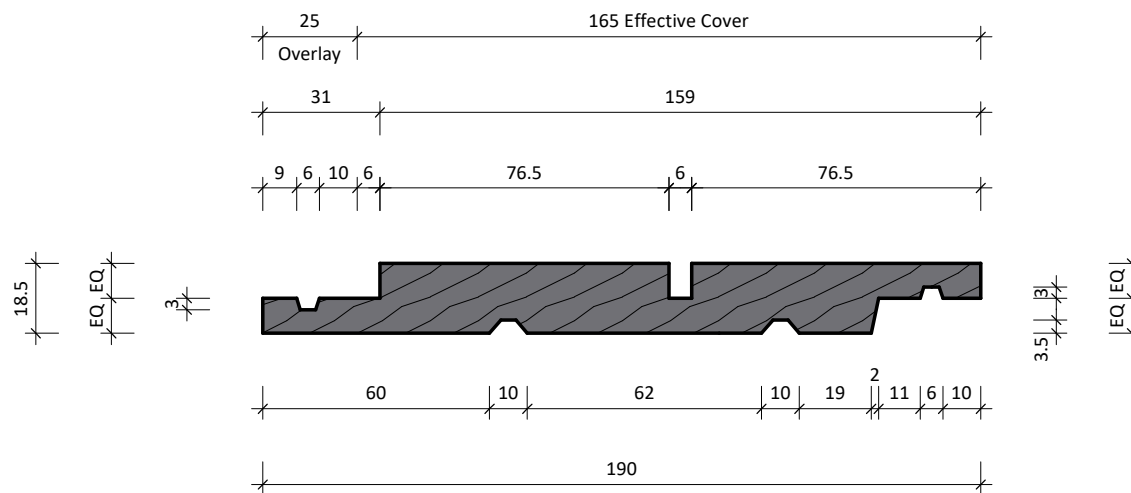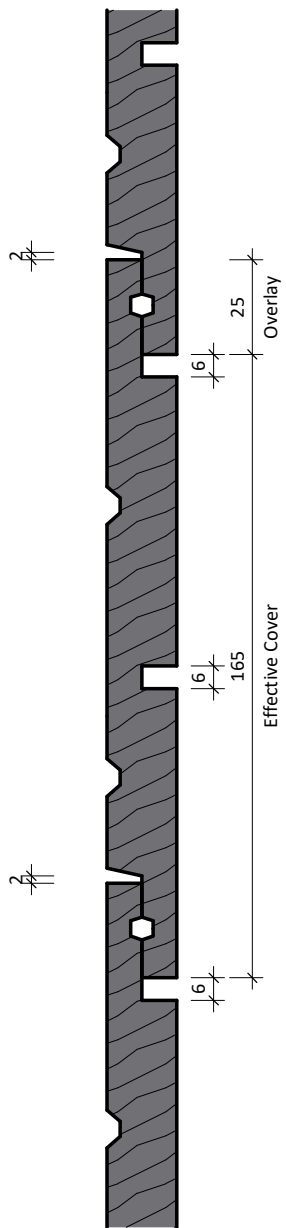

Finish:
- BSF (Band sawn finish)
- DFS (Dressed face sanded)



www.rosenfeldkidson.co.nz

Postal address: PO Box 621,
Shortland Street, Auckland 1140

Auckland Branch:

T: +64 9 573 0503
F: +64 9 573 0504
513 Mt Wellington Highway
Mt Wellington, Auckland 1060

Christchurch Branch:

T: +64 3 349 3316
F: +64 3 349 3317
15 Edmonton Road
Hornby, Christchurch 8042

Title
190x18.5mm (6mm neg) Profile



Drawing

RK59

Scale 1 : 2 @ A4

Date 05.10.2012

1. Profile for oiled or stained weatherboards only.
2. Profiles as per NZS 3617, Branz Bulletin 411 and/or compliance achieved through in-service history, length of service not less than 15 years in all NZ environments B2/VM1 1.1.1 (a).
3. Timber to comply with NZBC B2 Durability B2.3.1 (b).
4. Profiles shall be fixed in accordance with E2/AS1 Table 24.

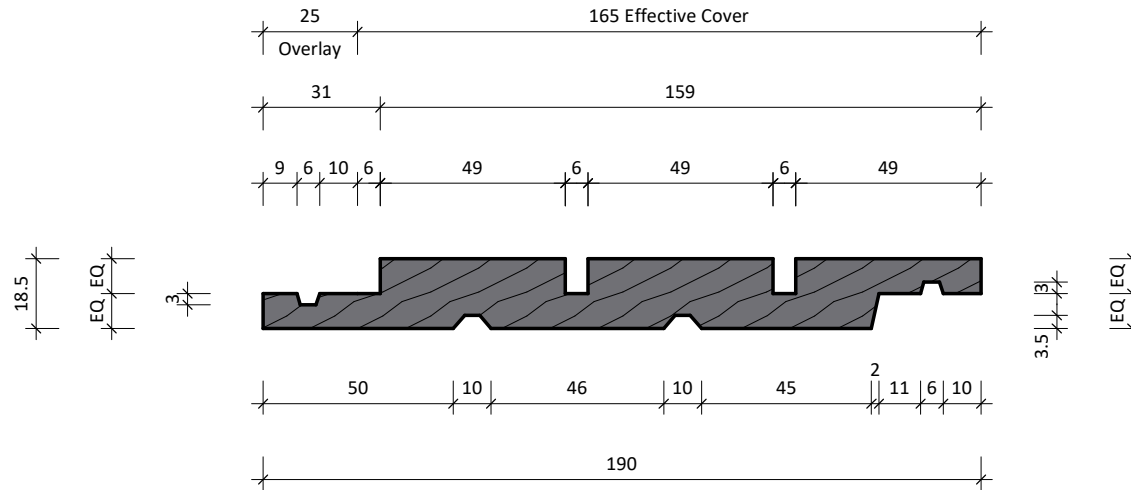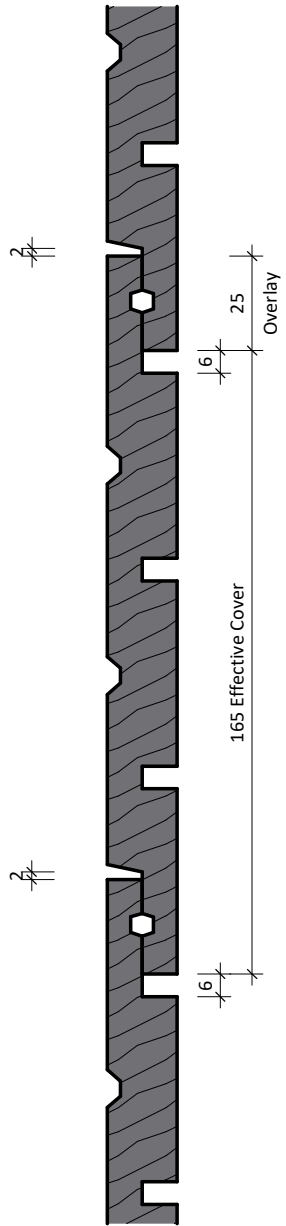

Finish:
- BSF (Band sawn finish)
- DFS (Dressed face sanded)



www.rosenfeldkidson.co.nz

Postal address: PO Box 621,
Shortland Street, Auckland 1140

Auckland Branch:

T: +64 9 573 0503
F: +64 9 573 0504
513 Mt Wellington Highway
Mt Wellington, Auckland 1060

Christchurch Branch:

T: +64 3 349 3316
F: +64 3 349 3317
15 Edmonton Road
Hornby, Christchurch 8042

Title
190x18.5mm (6mm neg) Profile



Drawing

RK60

Scale 1 : 2 @ A4

Date 05.10.2012

1. Profile for oiled or stained weatherboards only.
2. Profiles as per NZS 3617, Branz Bulletin 411 and/or compliance achieved through in-service history, length of service not less than 15 years in all NZ environments B2/VM1 1.1.1 (a).
3. Timber to comply with NZBC B2 Durability B2.3.1 (b).
4. Profiles shall be fixed in accordance with E2/AS1 Table 24.

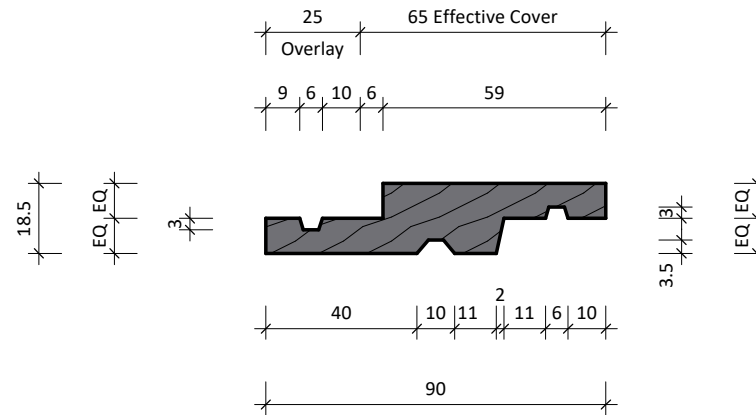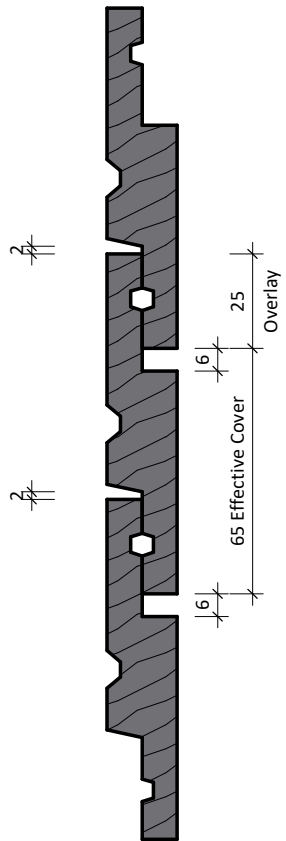

Finish:
 - BSF (Band sawn finish)
 - DFS (Dressed face sanded)



www.rosenfeldkidson.co.nz

Postal address: PO Box 621,
 Shortland Street, Auckland 1140

Auckland Branch:

T: +64 9 573 0503
 F: +64 9 573 0504
 513 Mt Wellington Highway
 Mt Wellington, Auckland 1060

Christchurch Branch:

T: +64 3 349 3316
 F: +64 3 349 3317
 15 Edmonton Road
 Hornby, Christchurch 8042



Title
90x18.5mm (6mm neg) Profile

Drawing

RKA500

Scale 1 : 2 @ A4 Date 05.10.2012

1. Profile for oiled or stained weatherboards only.
2. Profiles as per NZS 3617, Branz Bulletin 411 and/or compliance achieved through in-service history, length of service not less than 15 years in all NZ environments B2/VM1 1.1.1 (a).
3. Timber to comply with NZBC B2 Durability B2.3.1 (b).
4. Profiles shall be fixed in accordance with E2/AS1 Table 24.

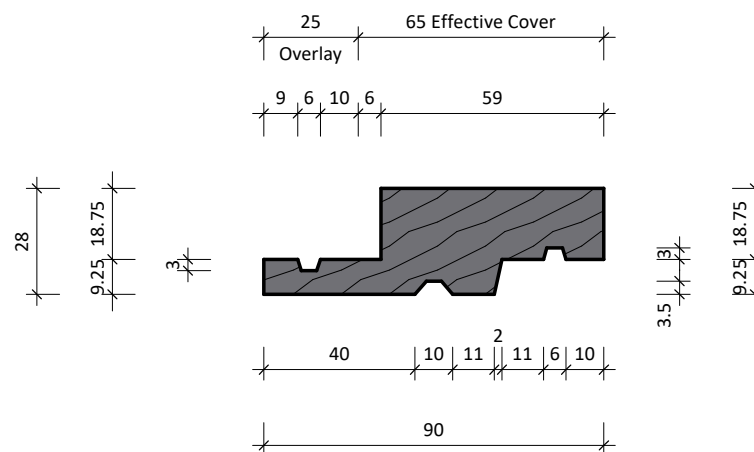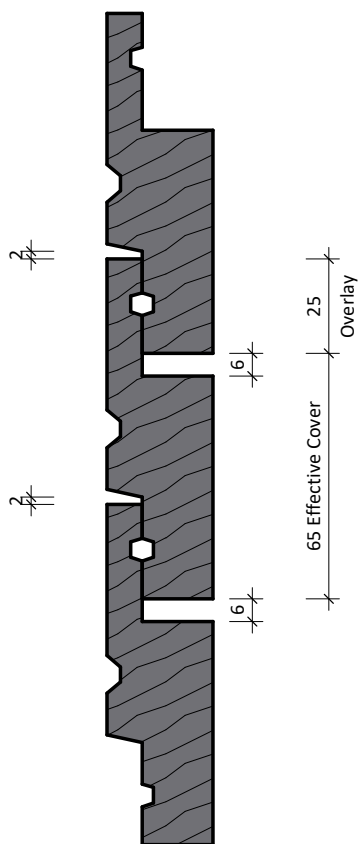

Finish:
 - BSF (Band sawn finish)
 - DFS (Dressed face sanded)



www.rosenfeldkidson.co.nz

Postal address: PO Box 621,
 Shortland Street, Auckland 1140

Auckland Branch:

T: +64 9 573 0503
 F: +64 9 573 0504
 513 Mt Wellington Highway
 Mt Wellington, Auckland 1060

Christchurch Branch:

T: +64 3 349 3316
 F: +64 3 349 3317
 15 Edmonton Road
 Hornby, Christchurch 8042



Title
90x28mm (6mm neg) Profile

Drawing

RKA501

Scale 1 : 2 @ A4 Date 05.10.2012

1. Profile for oiled or stained weatherboards only.
2. Profiles as per NZS 3617, Branz Bulletin 411 and/or compliance achieved through in-service history, length of service not less than 15 years in all NZ environments B2/VM1 1.1.1 (a).
3. Timber to comply with NZBC B2 Durability B2.3.1 (b).
4. Profiles shall be fixed in accordance with E2/AS1 Table 24.

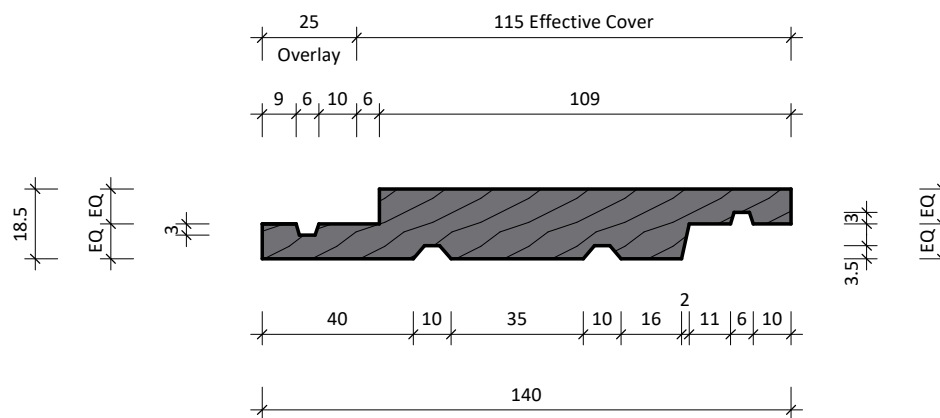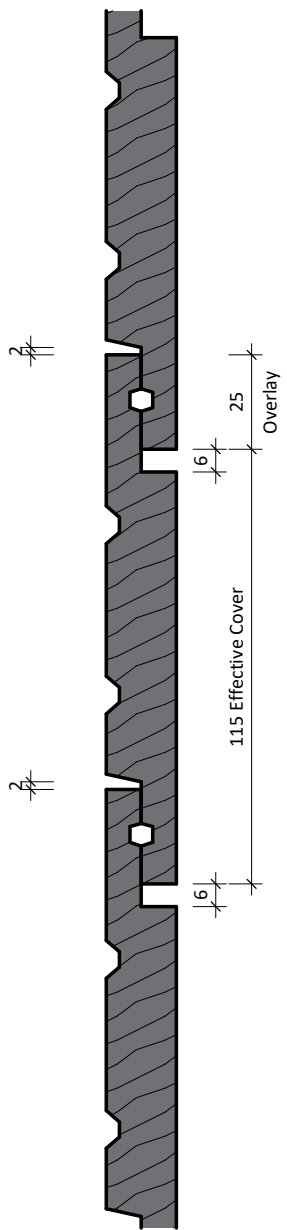

Finish:
 - BSF (Band sawn finish)
 - DFS (Dressed face sanded)



www.rosenfeldkidson.co.nz

Postal address: PO Box 621,
 Shortland Street, Auckland 1140

Auckland Branch:

T: +64 9 573 0503
 F: +64 9 573 0504
 513 Mt Wellington Highway
 Mt Wellington, Auckland 1060

Christchurch Branch:

T: +64 3 349 3316
 F: +64 3 349 3317
 15 Edmonton Road
 Hornby, Christchurch 8042

Title
140x18.5mm (6mm neg) Profile



Drawing

RKA502

Scale 1 : 2 @ A4

Date 23.01.2015

1. Profile for oiled or stained weatherboards only.
2. Profiles as per NZS 3617, Branz Bulletin 411 and/or compliance achieved through in-service history, length of service not less than 15 years in all NZ environments B2/VM1 1.1.1 (a).
3. Timber to comply with NZBC B2 Durability B2.3.1 (b).
4. Profiles shall be fixed in accordance with E2/AS1 Table 24.

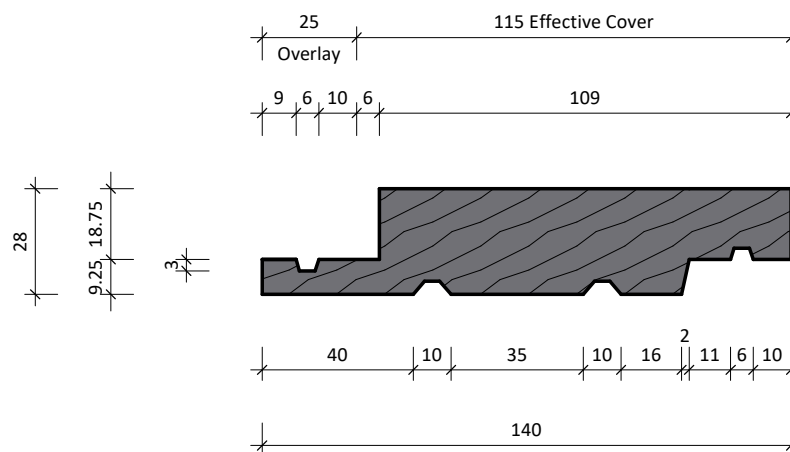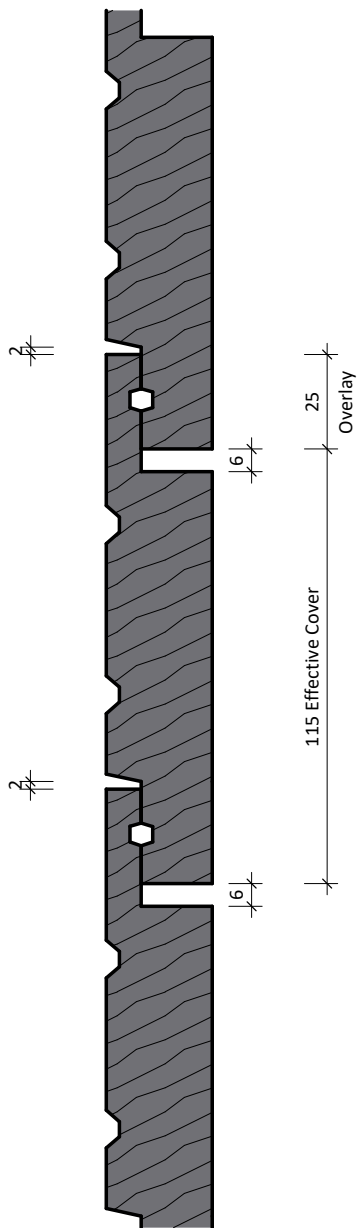

Finish:
 - BSF (Band sawn finish)
 - DFS (Dressed face sanded)



www.rosenfeldkidson.co.nz

Postal address: PO Box 621,
 Shortland Street, Auckland 1140

Auckland Branch:

T: +64 9 573 0503
 F: +64 9 573 0504
 513 Mt Wellington Highway
 Mt Wellington, Auckland 1060

Christchurch Branch:

T: +64 3 349 3316
 F: +64 3 349 3317
 15 Edmonton Road
 Hornby, Christchurch 8042



Title
140x28mm (6mm neg) Profile

Drawing

RKA503

Scale 1 : 2 @ A4 Date 05.10.2012

1. Profile for oiled or stained weatherboards only.
2. Profiles as per NZS 3617, Branz Bulletin 411 and/or compliance achieved through in-service history, length of service not less than 15 years in all NZ environments B2/VM1 1.1.1 (a).
3. Timber to comply with NZBC B2 Durability B2.3.1 (b).
4. Profiles shall be fixed in accordance with E2/AS1 Table 24.

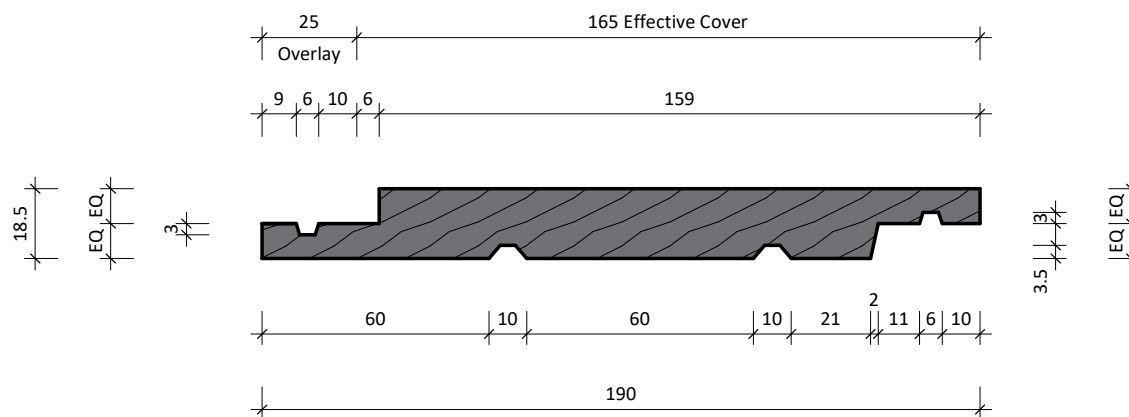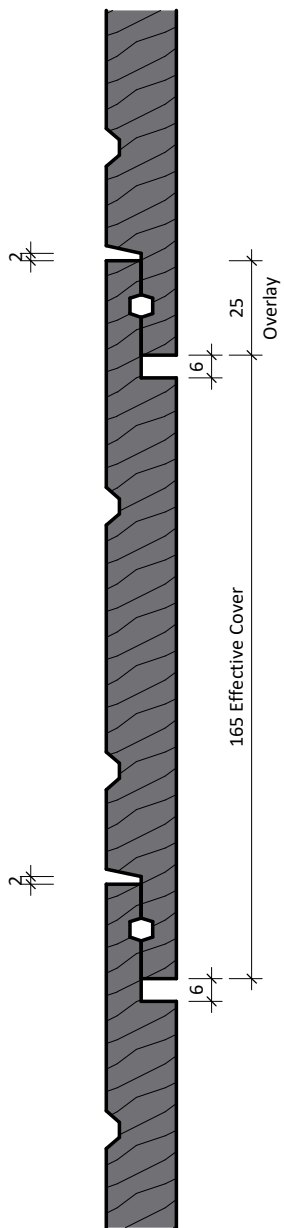

Finish:
 - BSF (Band sawn finish)
 - DFS (Dressed face sanded)



www.rosenfeldkidson.co.nz

Postal address: PO Box 621,
 Shortland Street, Auckland 1140

Auckland Branch:

T: +64 9 573 0503
 F: +64 9 573 0504
 513 Mt Wellington Highway
 Mt Wellington, Auckland 1060

Christchurch Branch:

T: +64 3 349 3316
 F: +64 3 349 3317
 15 Edmonton Road
 Hornby, Christchurch 8042

Title
190x18.5mm (6mm neg) Profile



Drawing

RKA504

Scale 1 : 2 @ A4

Date 05.10.2012

1. Profile for oiled or stained weatherboards only.
2. Profiles as per NZS 3617, Branz Bulletin 411 and/or compliance achieved through in-service history, length of service not less than 15 years in all NZ environments B2/VM1 1.1.1 (a).
3. Timber to comply with NZBC B2 Durability B2.3.1 (b).
4. Profiles shall be fixed in accordance with E2/AS1 Table 24.

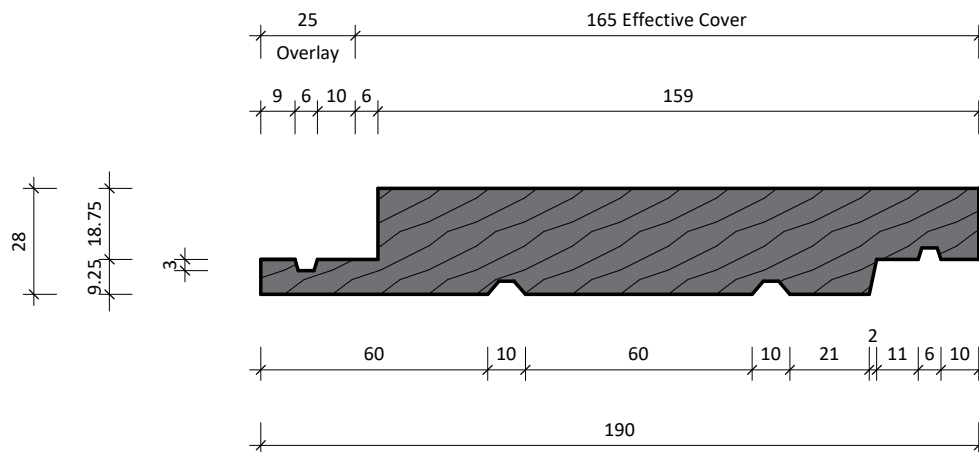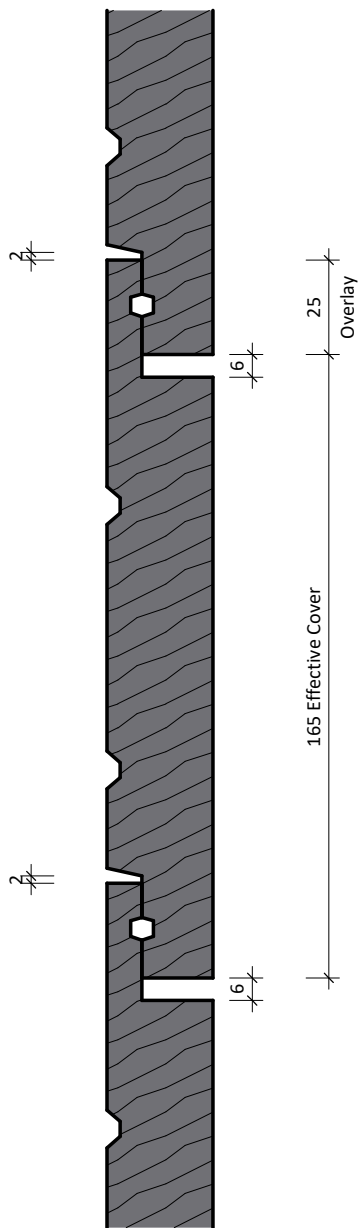

Finish:
 - BSF (Band sawn finish)
 - DFS (Dressed face sanded)



www.rosenfeldkidson.co.nz

Postal address: PO Box 621,
 Shortland Street, Auckland 1140

Auckland Branch:

T: +64 9 573 0503
 F: +64 9 573 0504
 513 Mt Wellington Highway
 Mt Wellington, Auckland 1060

Christchurch Branch:



T: +64 3 349 3316
 F: +64 3 349 3317
 15 Edmonton Road
 Hornby, Christchurch 8042

Title
190x28mm (6mm neg) Profile

Drawing
RKA505

Scale 1 : 2 @ A4 Date 05.10.2012

1. Profile for oiled or stained weatherboards only.
2. Profiles as per NZS 3617, Branz Bulletin 411 and/or compliance achieved through in-service history, length of service not less than 15 years in all NZ environments B2/VM1 1.1.1 (a).
3. Timber to comply with NZBC B2 Durability B2.3.1 (b).
4. Profiles shall be fixed in accordance with E2/AS1 Table 24.

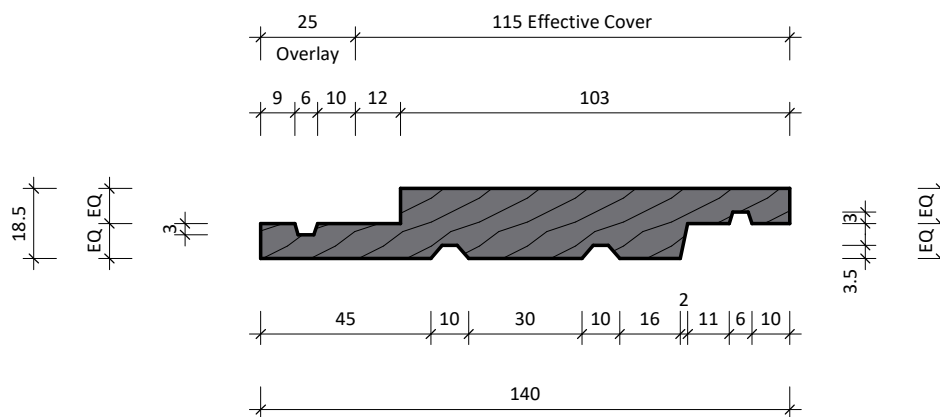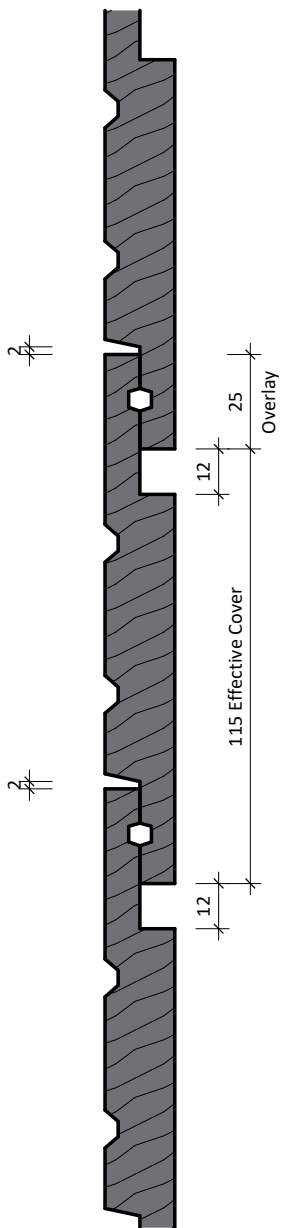

Finish:
 - BSF (Band sawn finish)
 - DFS (Dressed face sanded)



www.rosenfeldkidson.co.nz

Postal address: PO Box 621,
 Shortland Street, Auckland 1140

Auckland Branch:

T: +64 9 573 0503
 F: +64 9 573 0504
 513 Mt Wellington Highway
 Mt Wellington, Auckland 1060

Christchurch Branch:

T: +64 3 349 3316
 F: +64 3 349 3317
 15 Edmonton Road
 Hornby, Christchurch 8042

Title
140x18.5mm (12mm neg) Profile



Drawing

RKA542

Scale 1 : 2 @ A4

Date 05.10.2012

1. Profile for oiled or stained weatherboards only.
2. Profiles as per NZS 3617, Branz Bulletin 411 and/or compliance achieved through in-service history, length of service not less than 15 years in all NZ environments B2/VM1 1.1.1 (a).
3. Timber to comply with NZBC B2 Durability B2.3.1 (b).
4. Profiles shall be fixed in accordance with E2/AS1 Table 24.

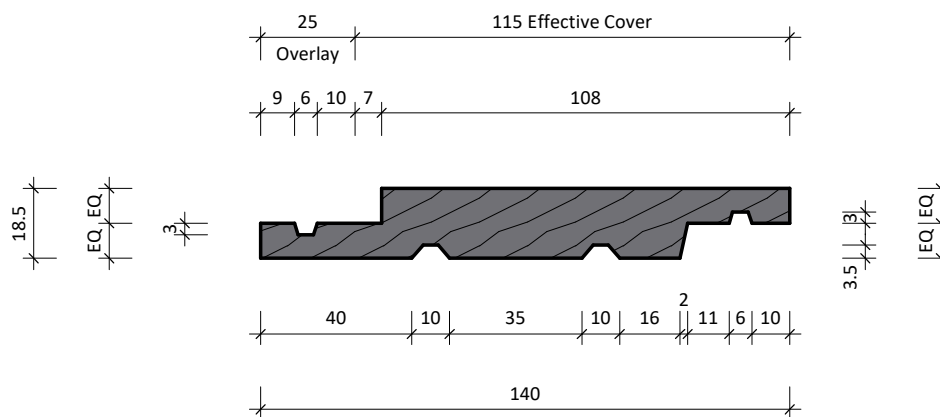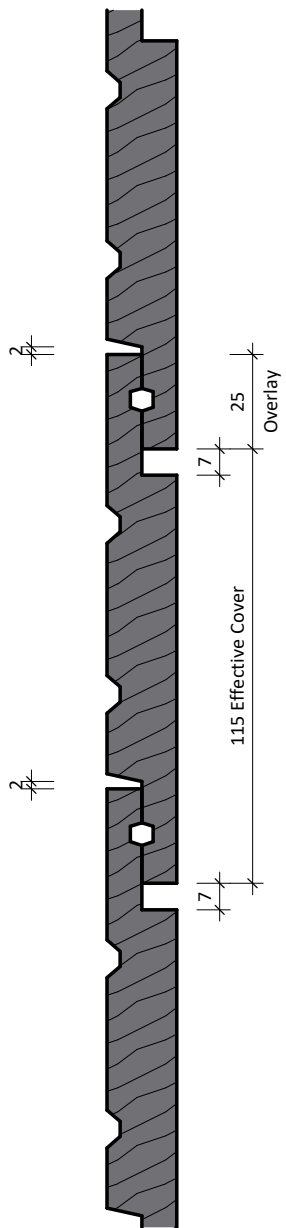

Finish:
 - BSF (Band sawn finish)
 - DFS (Dressed face sanded)



www.rosenfeldkidson.co.nz

Postal address: PO Box 621,
 Shortland Street, Auckland 1140

Auckland Branch:

T: +64 9 573 0503
 F: +64 9 573 0504
 513 Mt Wellington Highway
 Mt Wellington, Auckland 1060

Christchurch Branch:

T: +64 3 349 3316
 F: +64 3 349 3317
 15 Edmonton Road
 Hornby, Christchurch 8042

Title
140x18.5mm (7mm neg) Profile



Drawing

RKA543

Scale 1 : 2 @ A4

Date 05.10.2012

1. Profile for oiled or stained weatherboards only.
2. Profiles as per NZS 3617, Branz Bulletin 411 and/or compliance achieved through in-service history, length of service not less than 15 years in all NZ environments B2/VM1 1.1.1 (a).
3. Timber to comply with NZBC B2 Durability B2.3.1 (b).
4. Profiles shall be fixed in accordance with E2/AS1 Table 24.

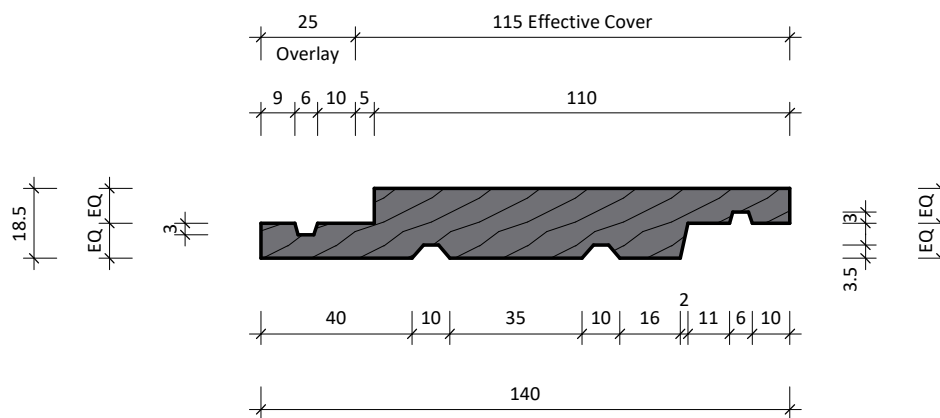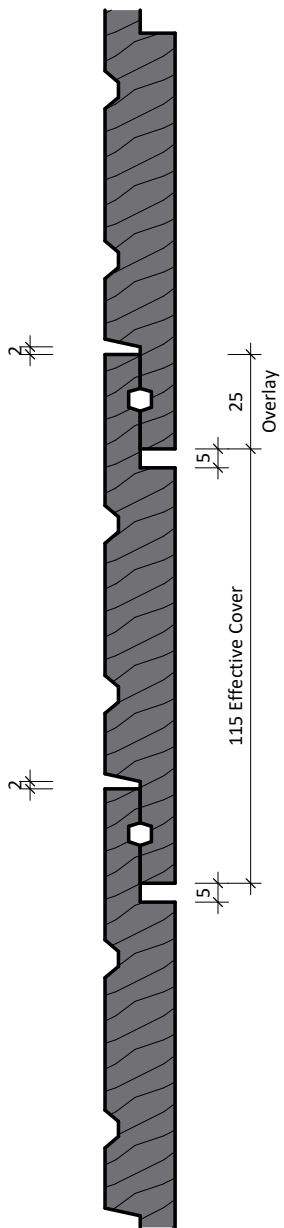

Finish:
 - BSF (Band sawn finish)
 - DFS (Dressed face sanded)



www.rosenfeldkidson.co.nz

Postal address: PO Box 621,
 Shortland Street, Auckland 1140

Auckland Branch:

T: +64 9 573 0503
 F: +64 9 573 0504
 513 Mt Wellington Highway
 Mt Wellington, Auckland 1060

Christchurch Branch:

T: +64 3 349 3316
 F: +64 3 349 3317
 15 Edmonton Road
 Hornby, Christchurch 8042

Title
140x18.5mm (5mm neg) Profile



Drawing

RKA544

Scale 1 : 2 @ A4

Date 05.10.2012

1. Profile for oiled or stained weatherboards only.
2. Profiles as per NZS 3617, Branz Bulletin 411 and/or compliance achieved through in-service history, length of service not less than 15 years in all NZ environments B2/VM1 1.1.1 (a).
3. Timber to comply with NZBC B2 Durability B2.3.1 (b).
4. Profiles shall be fixed in accordance with E2/AS1 Table 24.

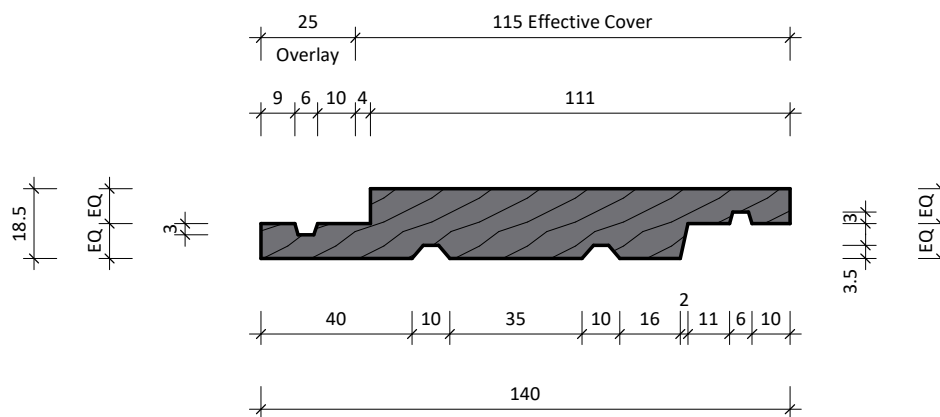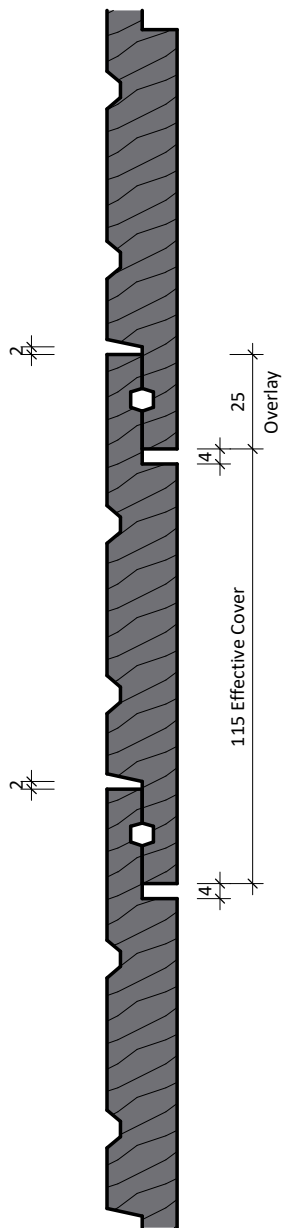

Finish:
 - BSF (Band sawn finish)
 - DFS (Dressed face sanded)



www.rosenfeldkidson.co.nz

Postal address: PO Box 621,
 Shortland Street, Auckland 1140

Auckland Branch:

T: +64 9 573 0503
 F: +64 9 573 0504
 513 Mt Wellington Highway
 Mt Wellington, Auckland 1060

Christchurch Branch:

T: +64 3 349 3316
 F: +64 3 349 3317
 15 Edmonton Road
 Hornby, Christchurch 8042

Title
140x18.5mm (4mm neg) Profile



Drawing

RKA545

Scale 1 : 2 @ A4

Date 05.10.2012

1. Profile for oiled or stained weatherboards only.
2. Profiles as per NZS 3617, Branz Bulletin 411 and/or compliance achieved through in-service history, length of service not less than 15 years in all NZ environments B2/VM1 1.1.1 (a).
3. Timber to comply with NZBC B2 Durability B2.3.1 (b).
4. Profiles shall be fixed in accordance with E2/AS1 Table 24.

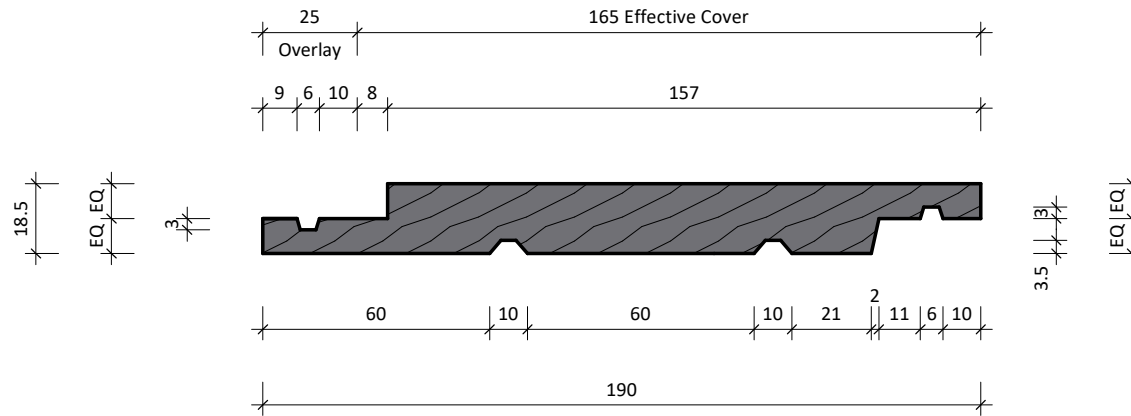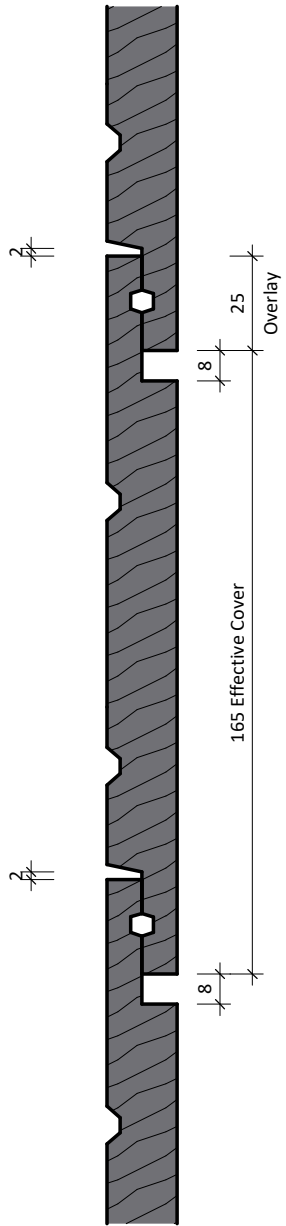

Finish:
 - BSF (Band sawn finish)
 - DFS (Dressed face sanded)



www.rosenfeldkidson.co.nz

Postal address: PO Box 621,
 Shortland Street, Auckland 1140

Auckland Branch:

T: +64 9 573 0503
 F: +64 9 573 0504
 513 Mt Wellington Highway
 Mt Wellington, Auckland 1060

Christchurch Branch:

T: +64 3 349 3316
 F: +64 3 349 3317
 15 Edmonton Road
 Hornby, Christchurch 8042

Title
190x18.5mm (8mm neg) Profile



Drawing

RKA561

Scale 1 : 2 @ A4

Date 05.10.2012

1. Profile for oiled or stained weatherboards only.
2. Profiles as per NZS 3617, Branz Bulletin 411 and/or compliance achieved through in-service history, length of service not less than 15 years in all NZ environments B2/VM1 1.1.1 (a).
3. Timber to comply with NZBC B2 Durability B2.3.1 (b).
4. Profiles shall be fixed in accordance with E2/AS1 Table 24.

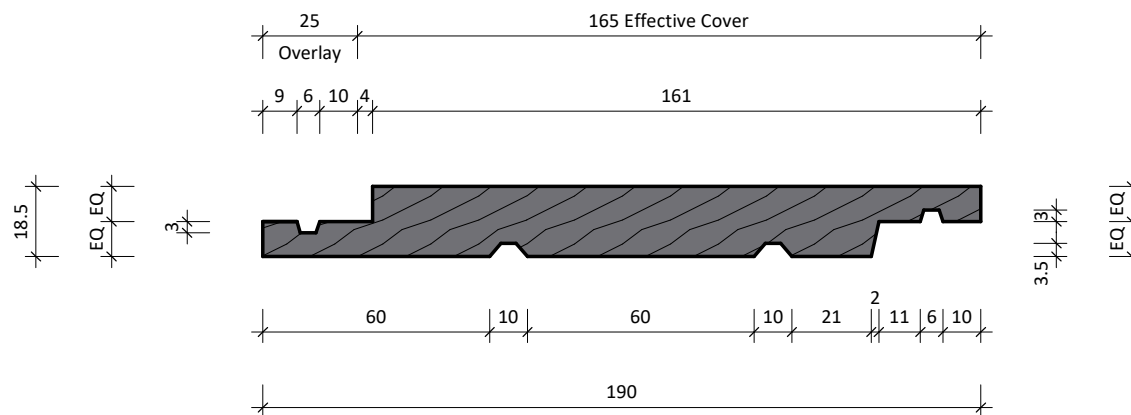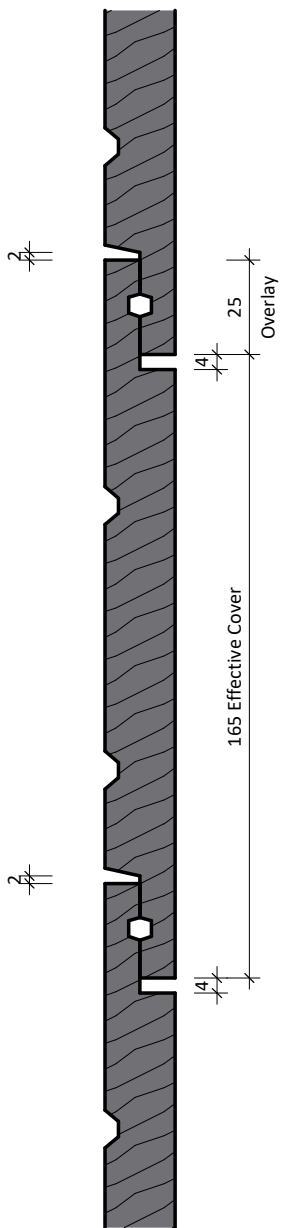

Finish:
 - BSF (Band sawn finish)
 - DFS (Dressed face sanded)



www.rosenfeldkidson.co.nz

Postal address: PO Box 621,
 Shortland Street, Auckland 1140

Auckland Branch:

T: +64 9 573 0503
 F: +64 9 573 0504
 513 Mt Wellington Highway
 Mt Wellington, Auckland 1060

Christchurch Branch:

T: +64 3 349 3316
 F: +64 3 349 3317
 15 Edmonton Road
 Hornby, Christchurch 8042

Title
190x18.5mm (4mm neg) Profile



Drawing

RKA562

Scale 1 : 2 @ A4

Date 05.10.2012

1. Profile for paint finish weatherboards only.
2. Profiles as per NZS 3617, Branz Bulletin 411 and/or compliance achieved through in-service history, length of service not less than 15 years in all NZ environments B2/VM1 1.1.1 (a).
3. Timber to comply with NZBC B2 Durability B2.3.1 (b).
4. Profiles shall be fixed in accordance with E2/AS1 Table 24.

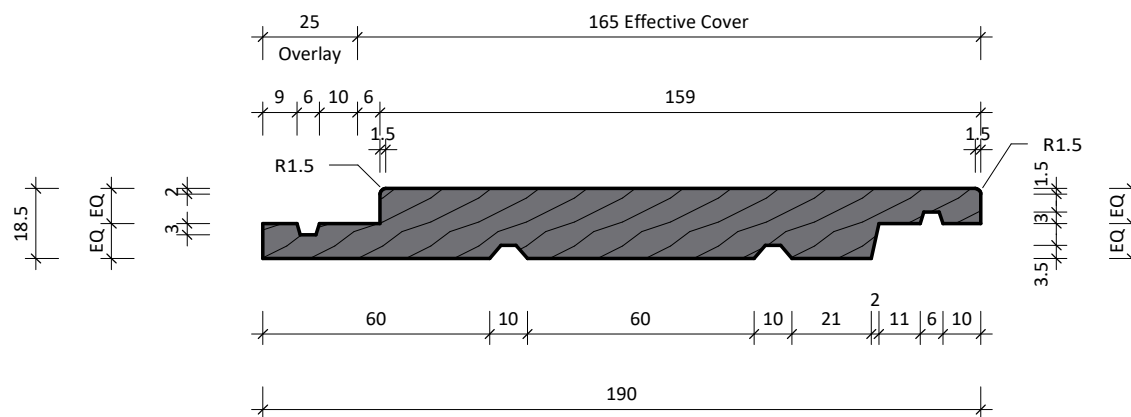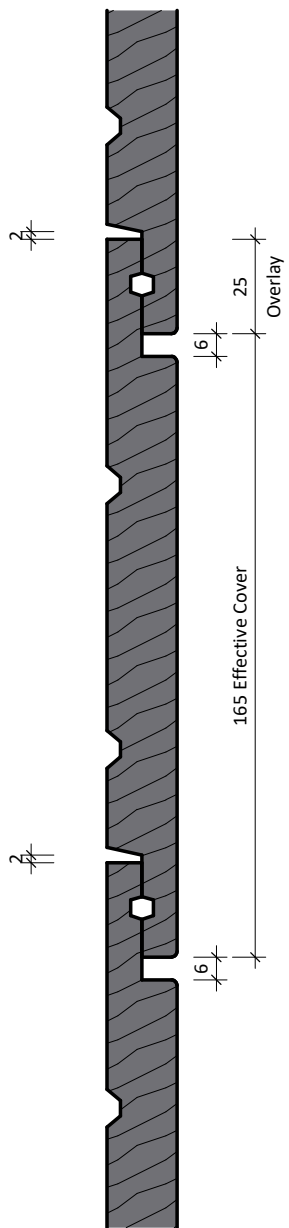

Finish:
- For DFS only
(Dressed face sanded)



www.rosenfeldkidson.co.nz

Postal address: PO Box 621,
Shortland Street, Auckland 1140

Auckland Branch:

T: +64 9 573 0503
F: +64 9 573 0504
513 Mt Wellington Highway
Mt Wellington, Auckland 1060

Christchurch Branch:

T: +64 3 349 3316
F: +64 3 349 3317
15 Edmonton Road
Hornby, Christchurch 8042

Title
190x18.5mm (6mm neg) Profile Paint Finish
Drawing
RKA563 PP-U

Scale 1 : 2 @ A4 Date 22.04.2013